




**1 RAMP PLAN**  
 FG-A9.2 SCALE: 1/2" = 1'-0"  
 PROJECT NORTH

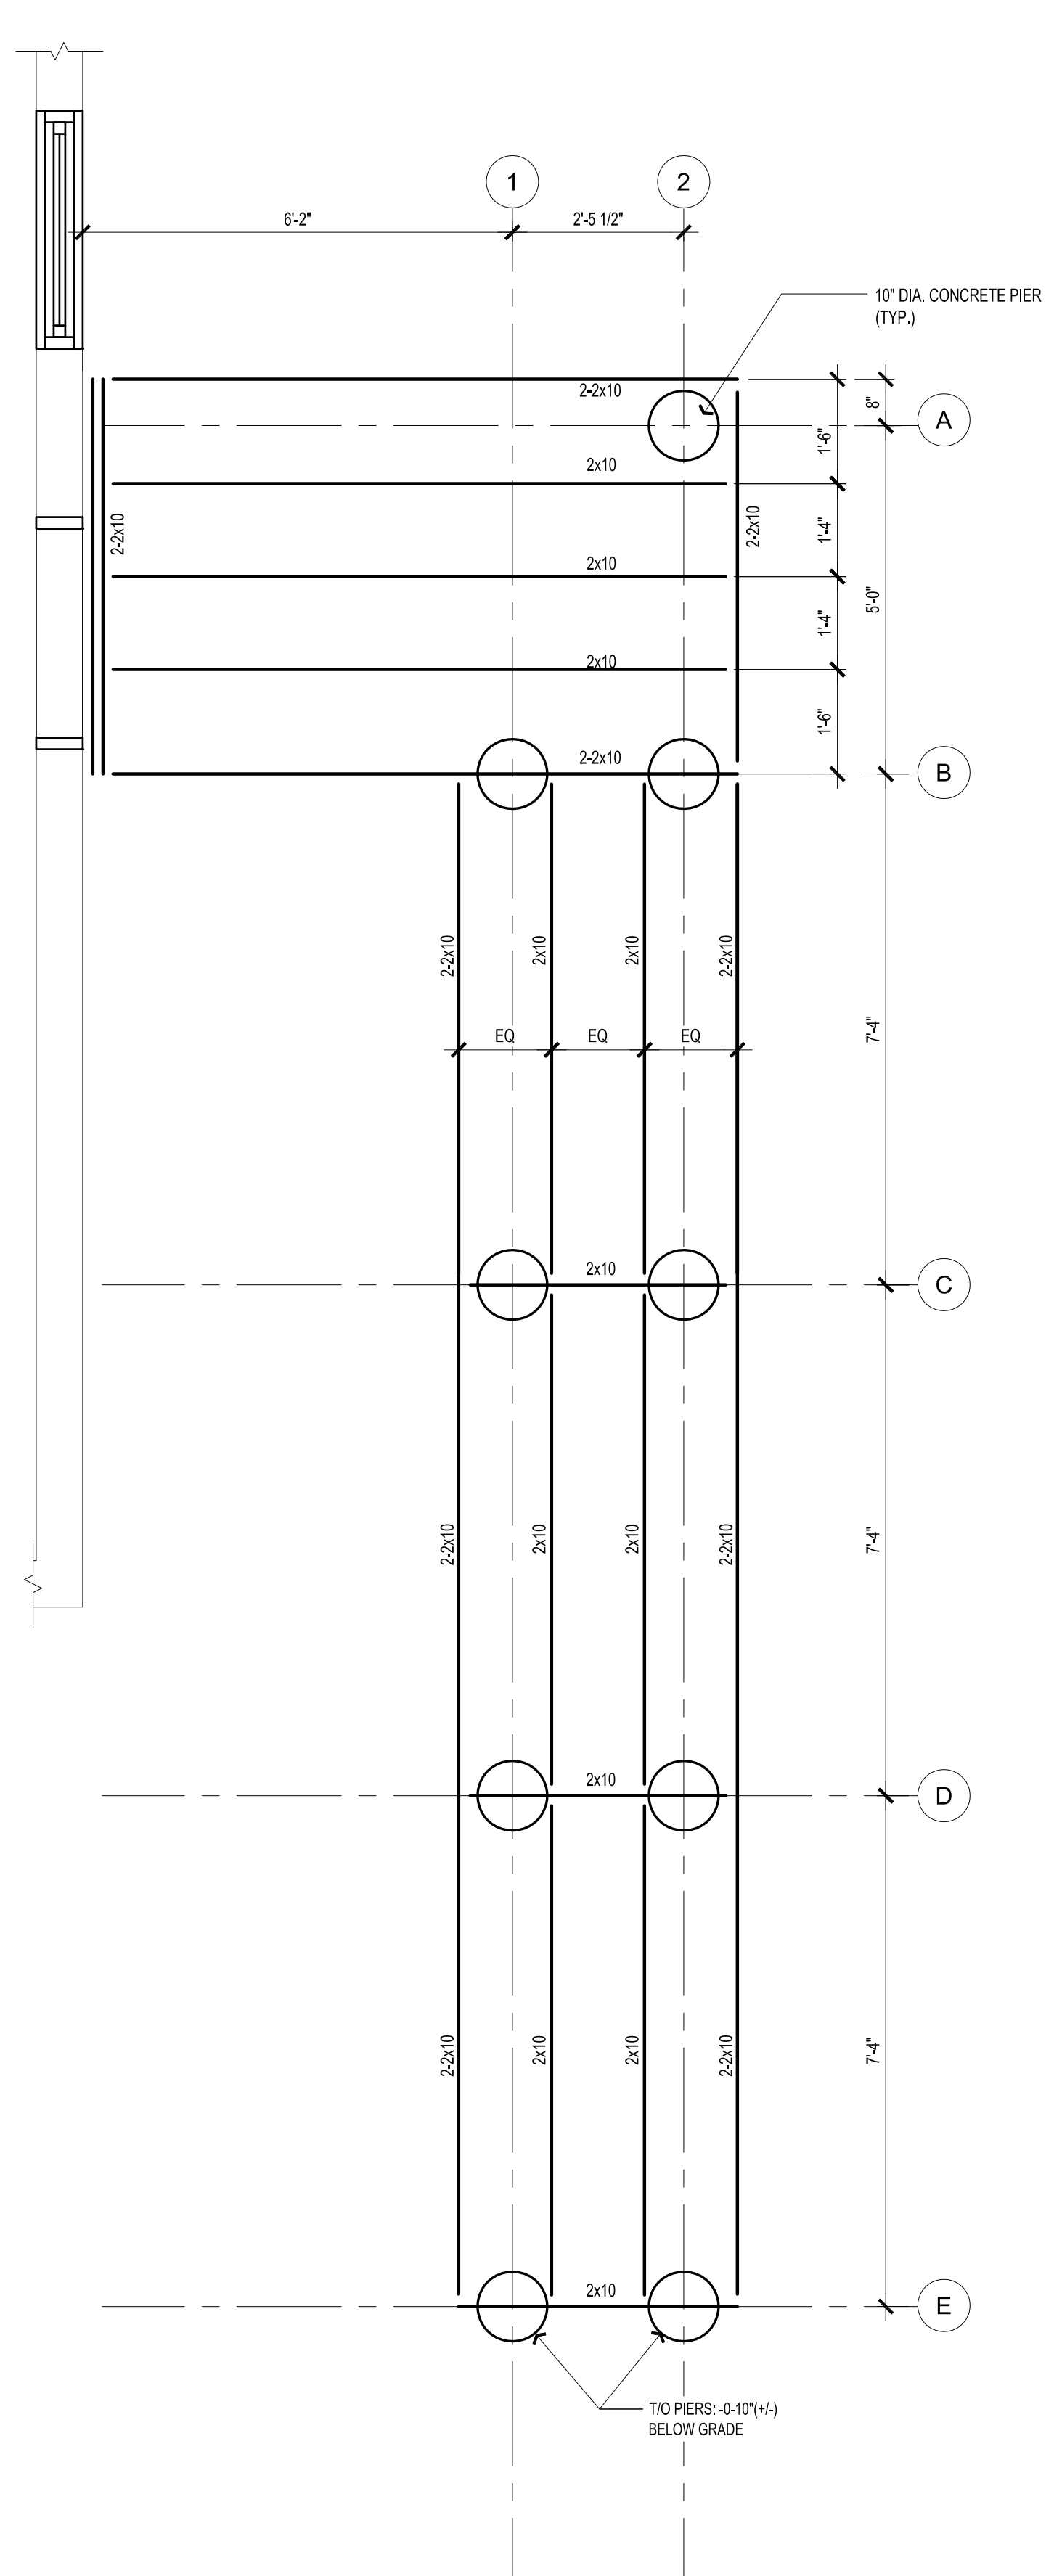

**2 FRAMING PLAN**  
 FG-A9.2 SCALE: 1/2" = 1'-0"  
 PROJECT NORTH

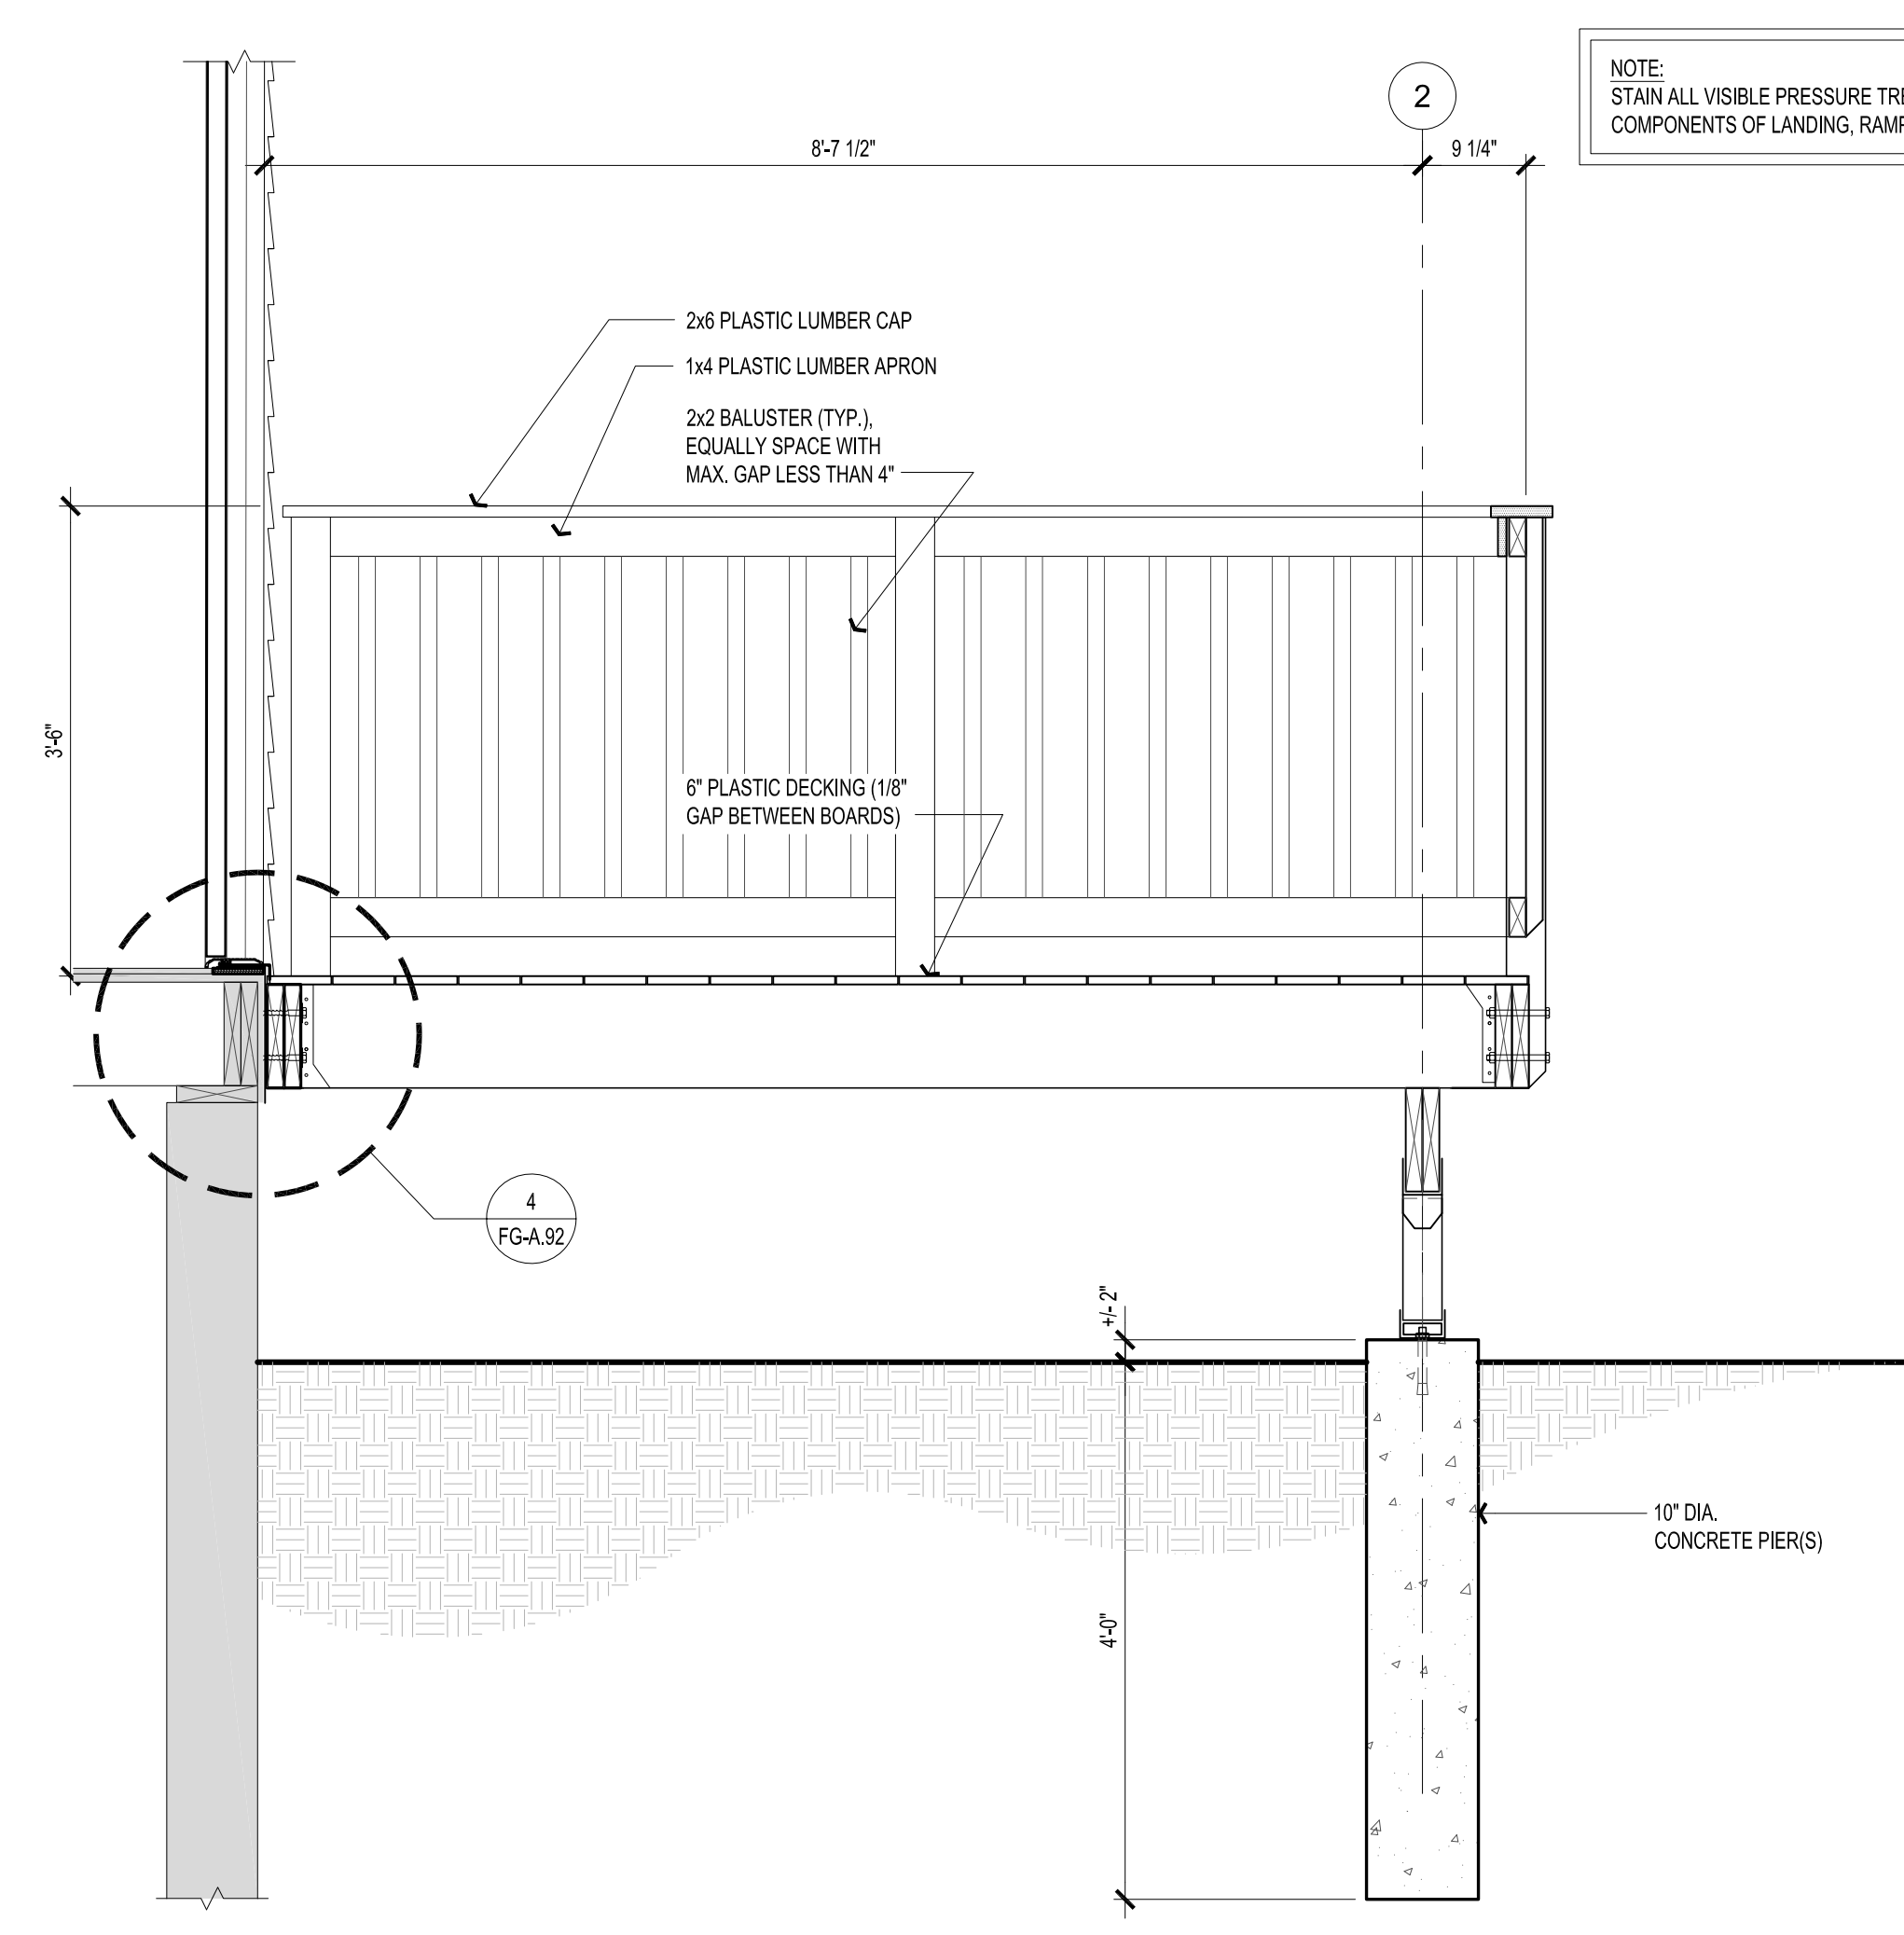

**3 LANDING SECTION**  
 FG-A9.2 SCALE: 3/4" = 1'-0"

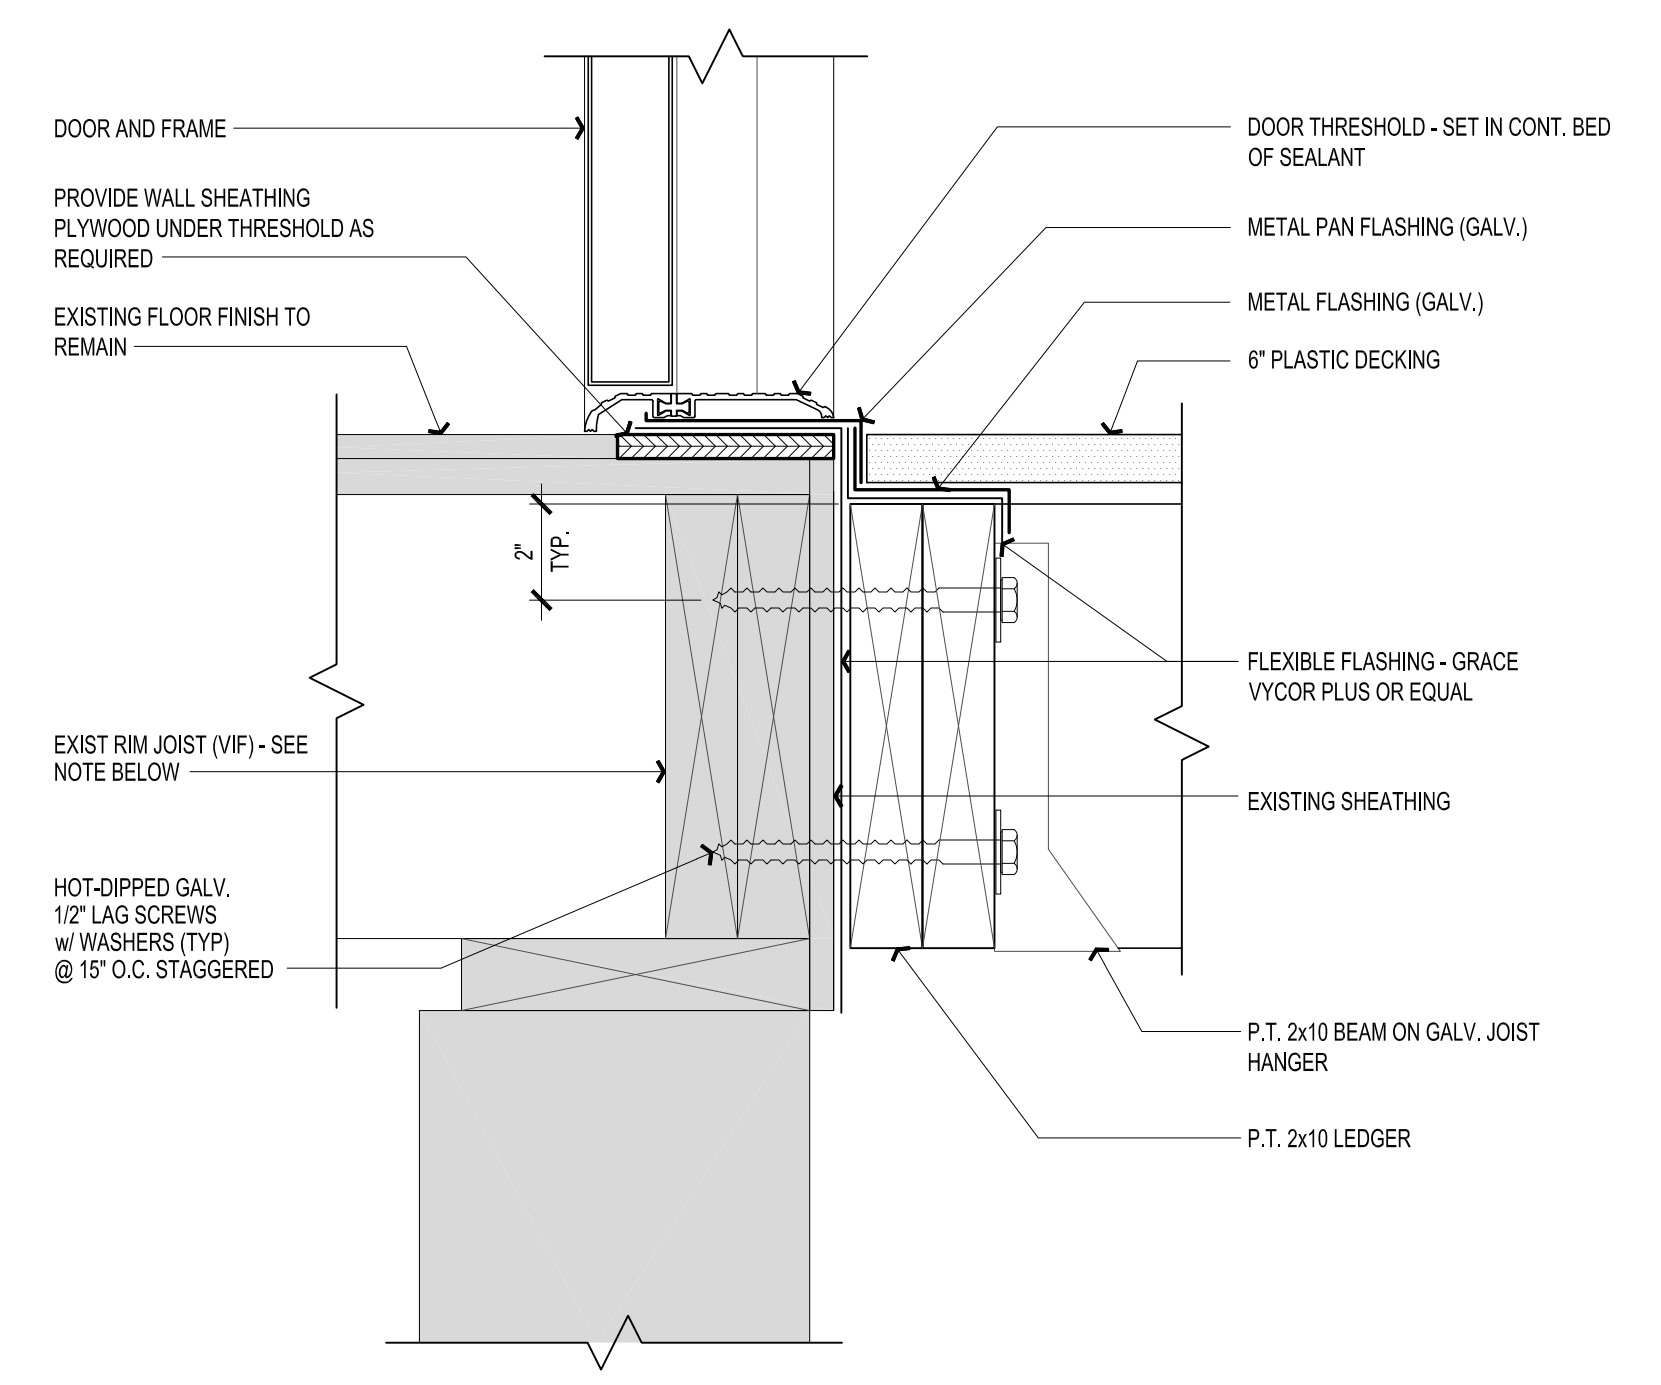

**4 DOOR SILL & LEDGER DETAIL**  
 FG-A9.2 SCALE: 3" = 1'-0"

NOTE:  
 STAIN ALL VISIBLE PRESSURE TREATED LUMBER COMPONENTS OF LANDING, RAMP, AND GUARDRAILS.

THESE DOCUMENTS CONTAIN POTENTIALLY SENSITIVE INFORMATION AND SHALL BE USED FOR THEIR INTENDED PURPOSE. ONCE THE INTENDED PURPOSE HAS CEASED, THE DOCUMENTS SHALL BE DESTROYED IN A SECURE MANNER.

IF A VIOLATION OF STATE EDUCATION LAW FOR ANY PERSON UNLESS UNDER THE DIRECTION OF A LICENSED ARCHITECT/ENGINEER TO ALTER THIS DOCUMENT IN ANYWAY. ALTERATIONS MUST HAVE THE SEAL, AFFIXED AND CARRY WITH A DESCRIPTION OF THE ALTERATIONS, DATE AND ARCHITECT/ENGINEER'S SIGNATURE. 2009/00/06/03/2

Consultants:  
**Hyman & Hayes**  
 ASSOCIATES  
 6 WEAVERLY COURT, ALBANY, NEW YORK, 12205  
 (518) 455-2700  
 Over 20 years of quality architectural service

**REVISIONS**

Revision	Description	Date
1	RAMP DESIGN	08/02/16

Project Title  
 NEW YORK STATE OF OPPORTUNITY  
 Office for People With Developmental Disabilities  
 TACONIC DDSO  
 4277 New York 22, Amenia, NY 12501  
**FIRE SAFETY UPGRADE INITIATIVE**  
 DASNY REFERENCE #322250  
 HOSTEL #11199  
 243 FISH AND GAME ROAD  
 CLAVERACK, NY

Phase  
**BID SET**  
**RAMP PLAN AND DETAILS**

Drawn By: TH MD Checked By: MD Date: 05/15/2015  
 Seal & Signature  
 REGISTERED ARCHITECT  
 STATE OF NEW YORK  
 024683  
 DASNY Project No: 3222309999  
 Drawing Number  
**FG-A9.2**  
 Drawing of 113