




- NOTES:
1. STAIN ALL VISIBLE PRESSURE TREATED LUMBER.
 2. ALL PRESSURE TREATED LUMBER TO BE RATED FOR GROUND CONTACT.
 3. ALL HARDWARE (HANGERS, BOLTS, ETC.) TO BE STAINLESS STEEL.

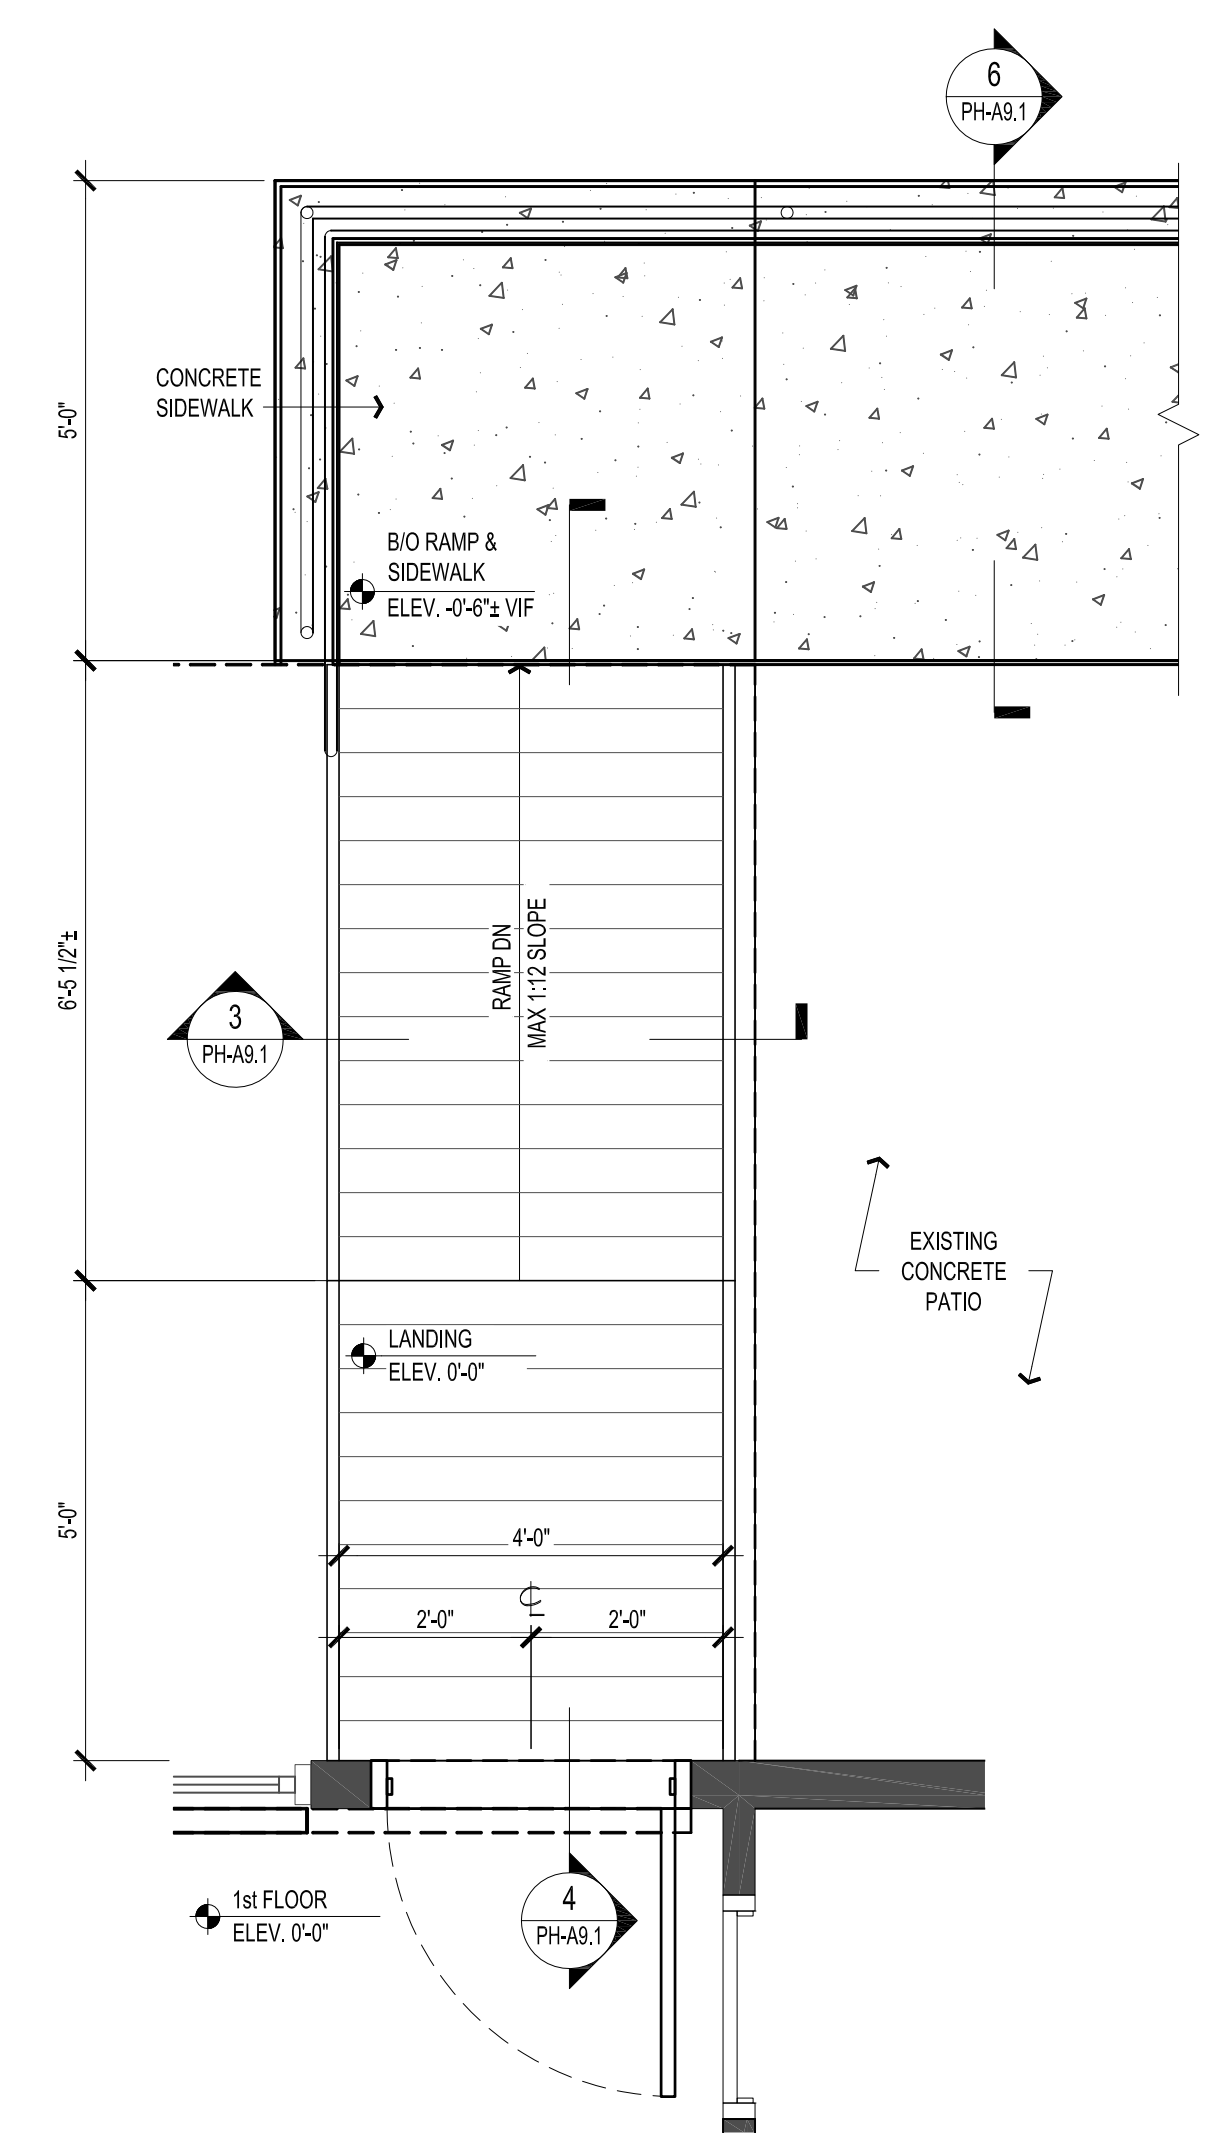


1 RAMP PLAN
 PH-A9.1 SCALE: 1/2" = 1'-0"

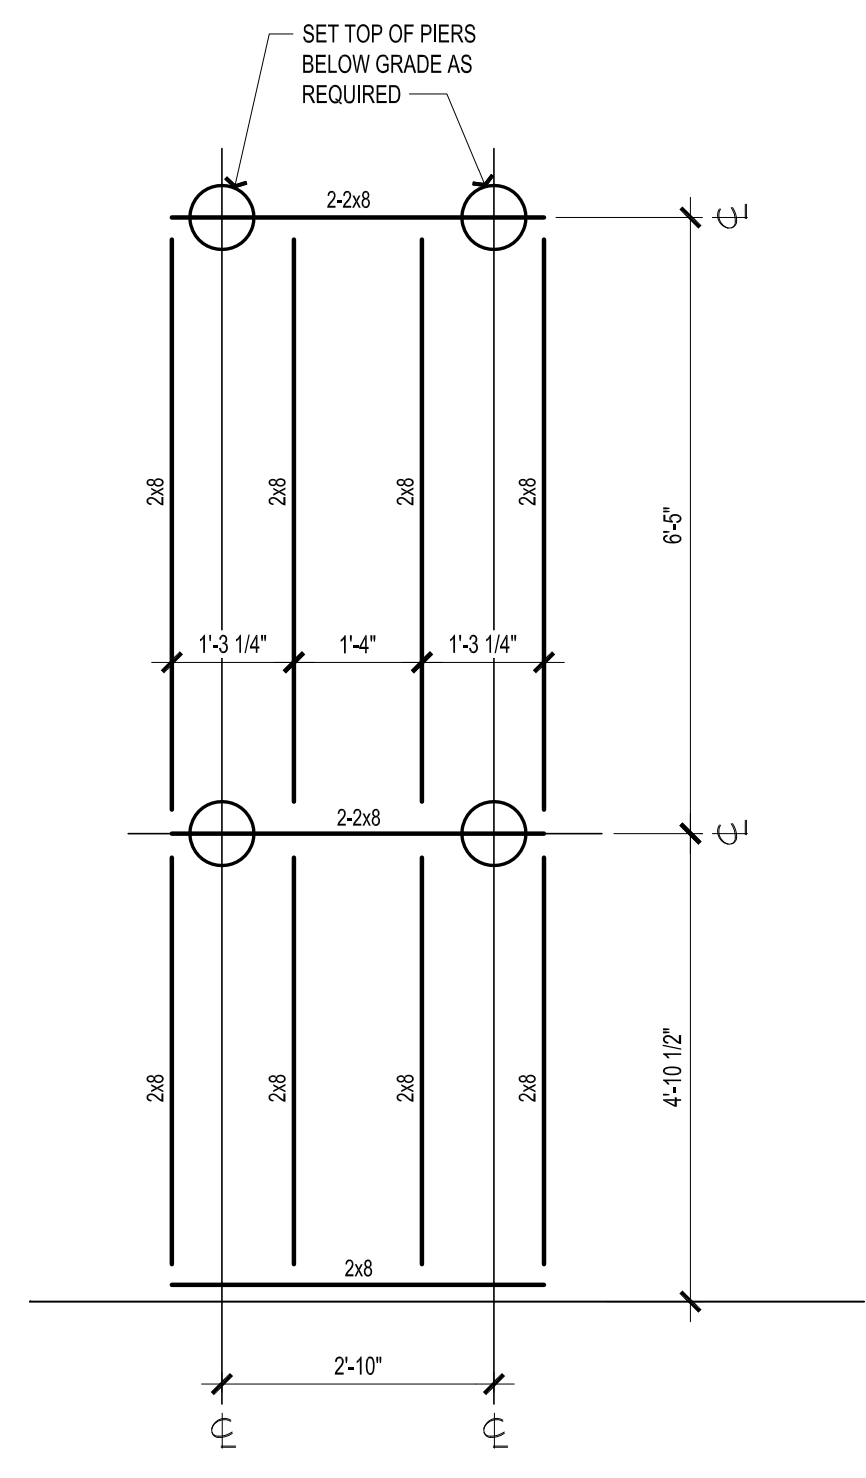


2 FRAMING PLAN
 PH-A9.1 SCALE: 1/2" = 1'-0"

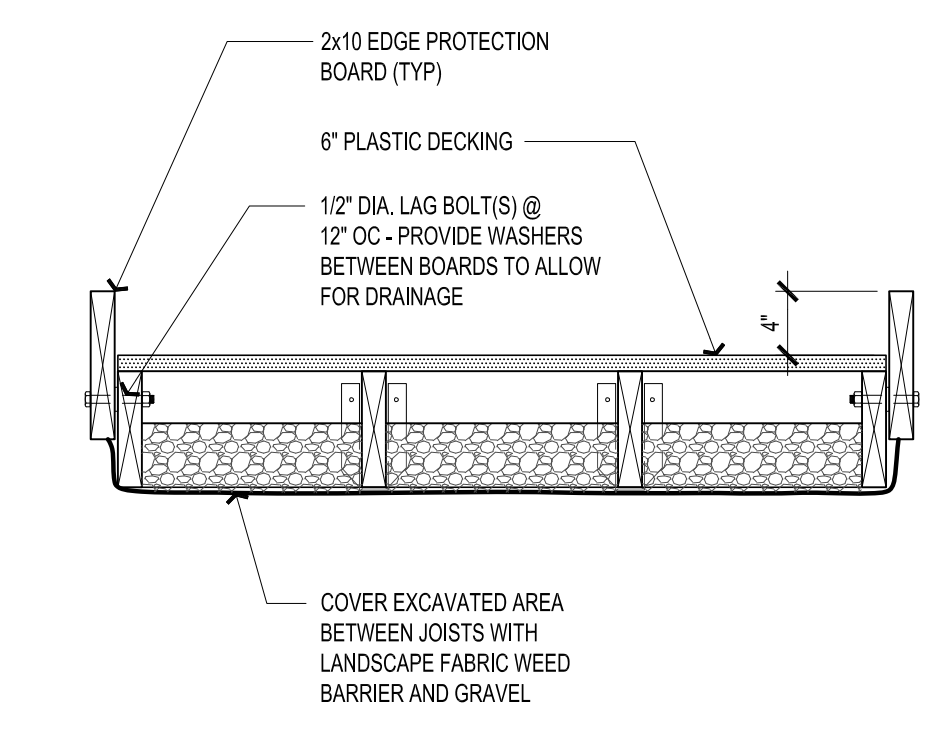


3 LANDING SECTION
 PH-A9.1 SCALE: 1" = 1'-0"

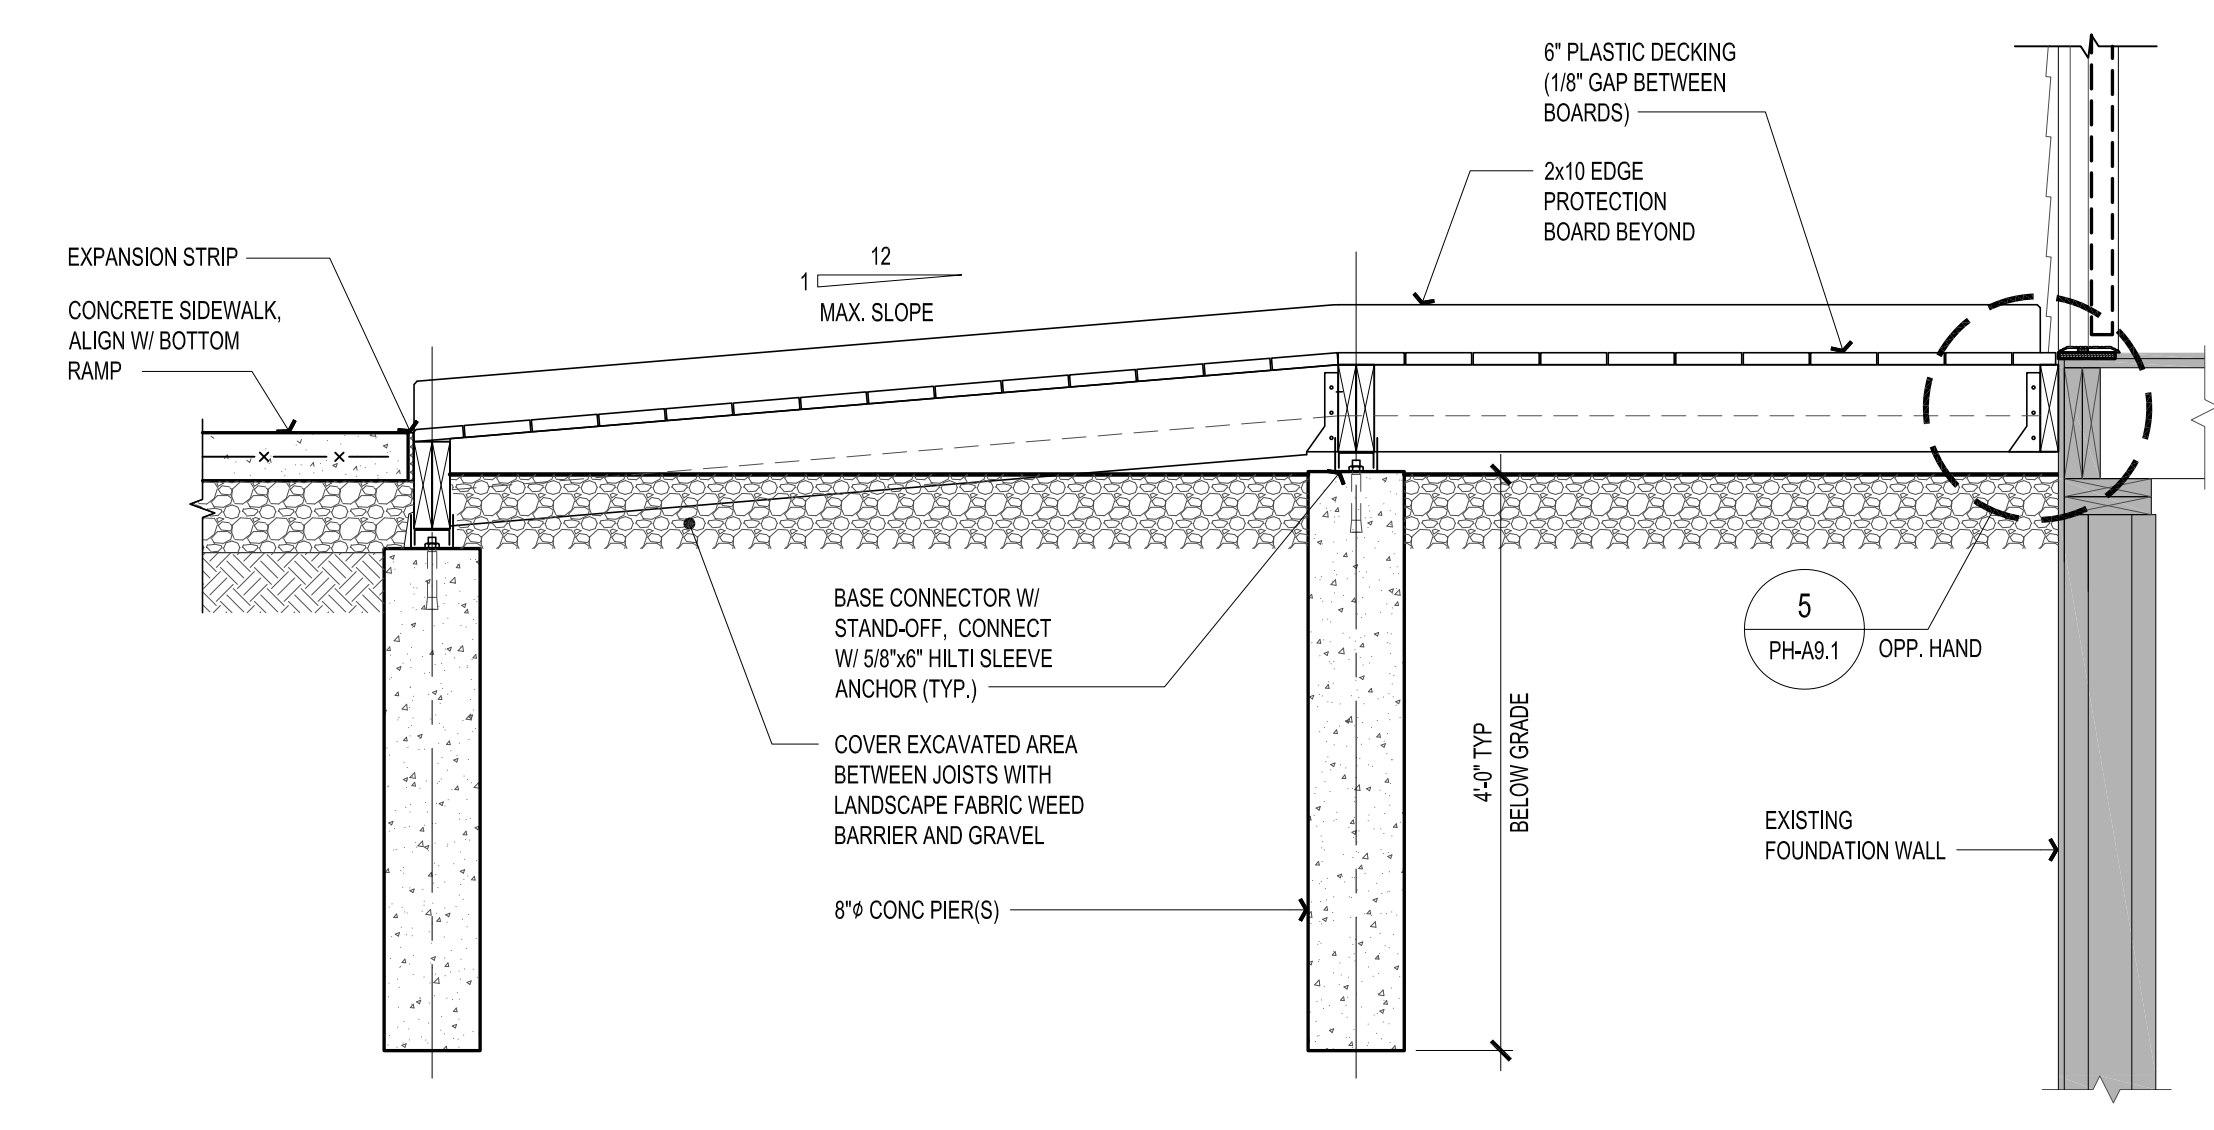

4 RAMP SECTION
 PH-A9.1 SCALE: 3/4" = 1'-0"

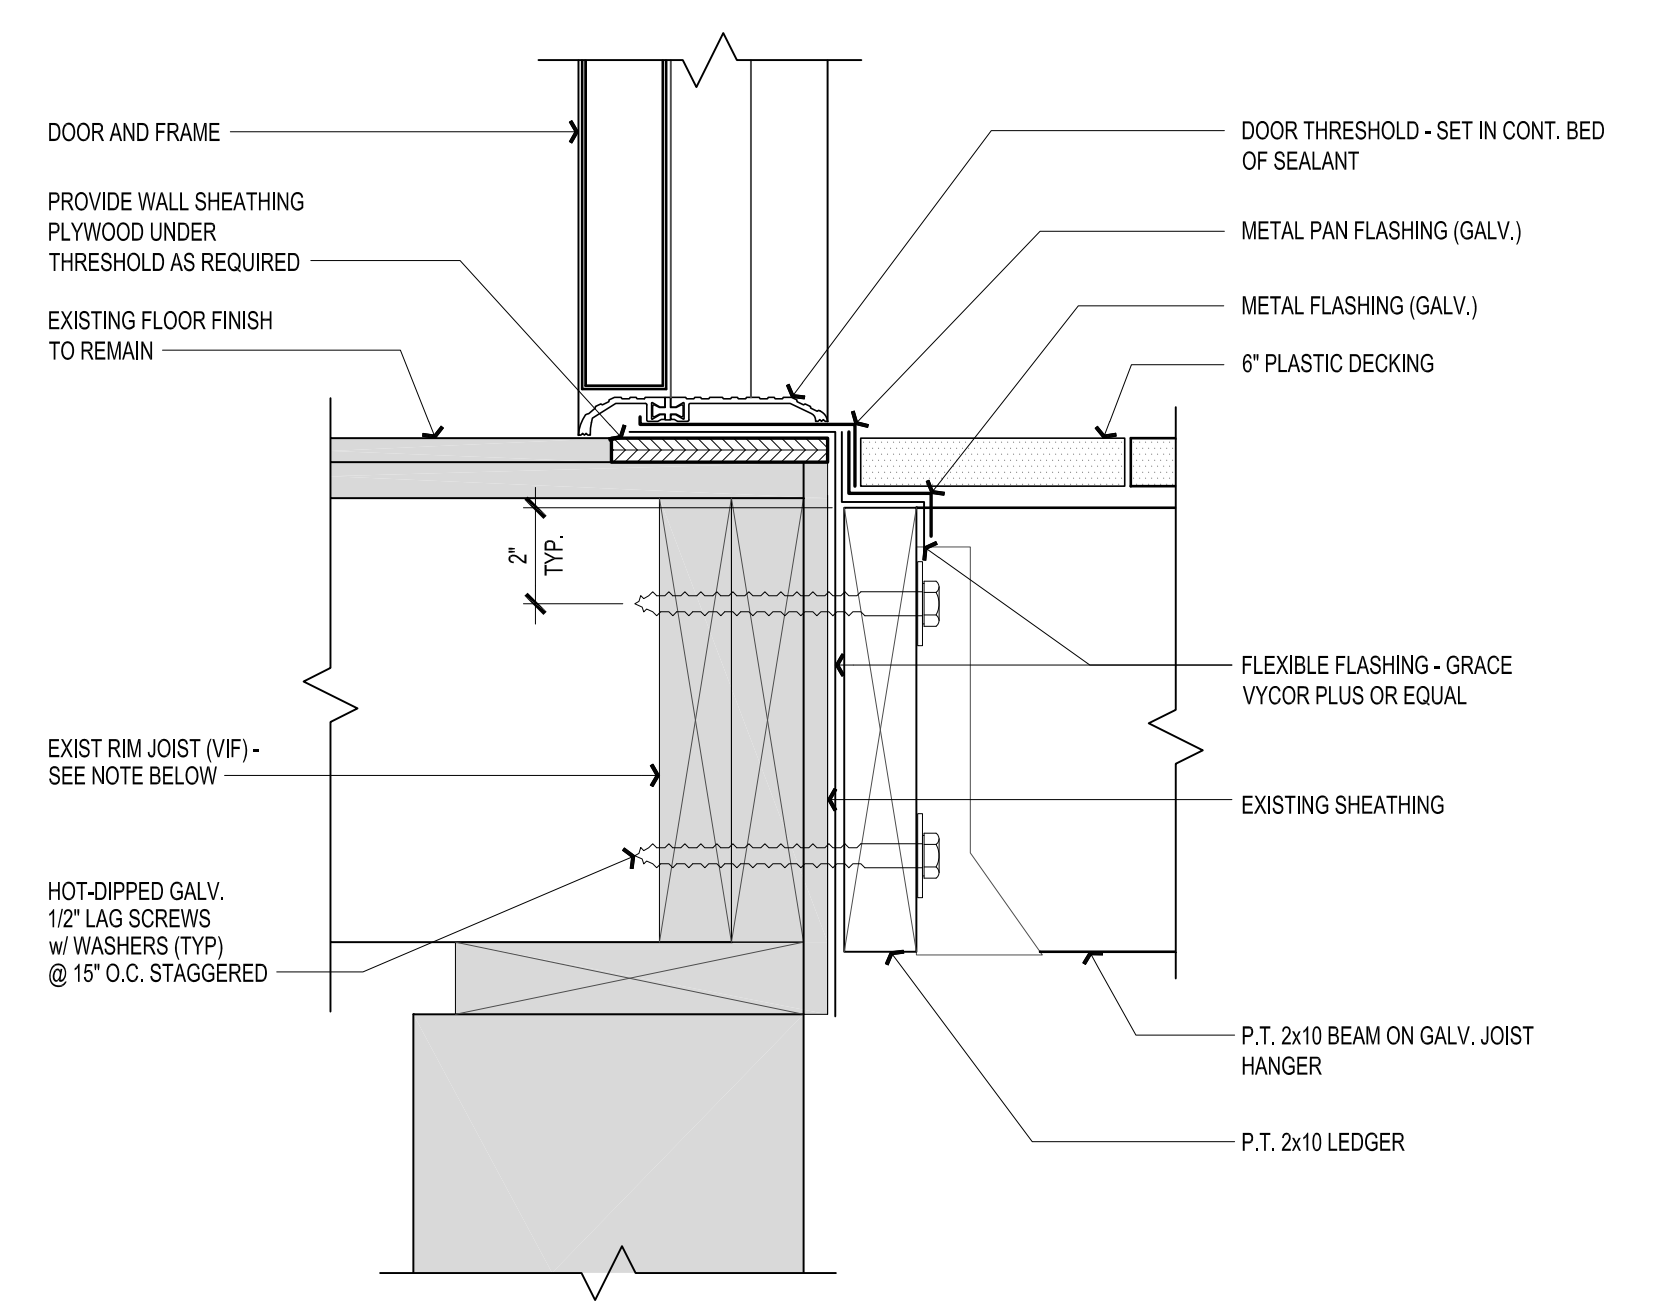

5 DOOR SILL & LEDGER DETAIL
 PH-A9.1 SCALE: 3" = 1'-0"

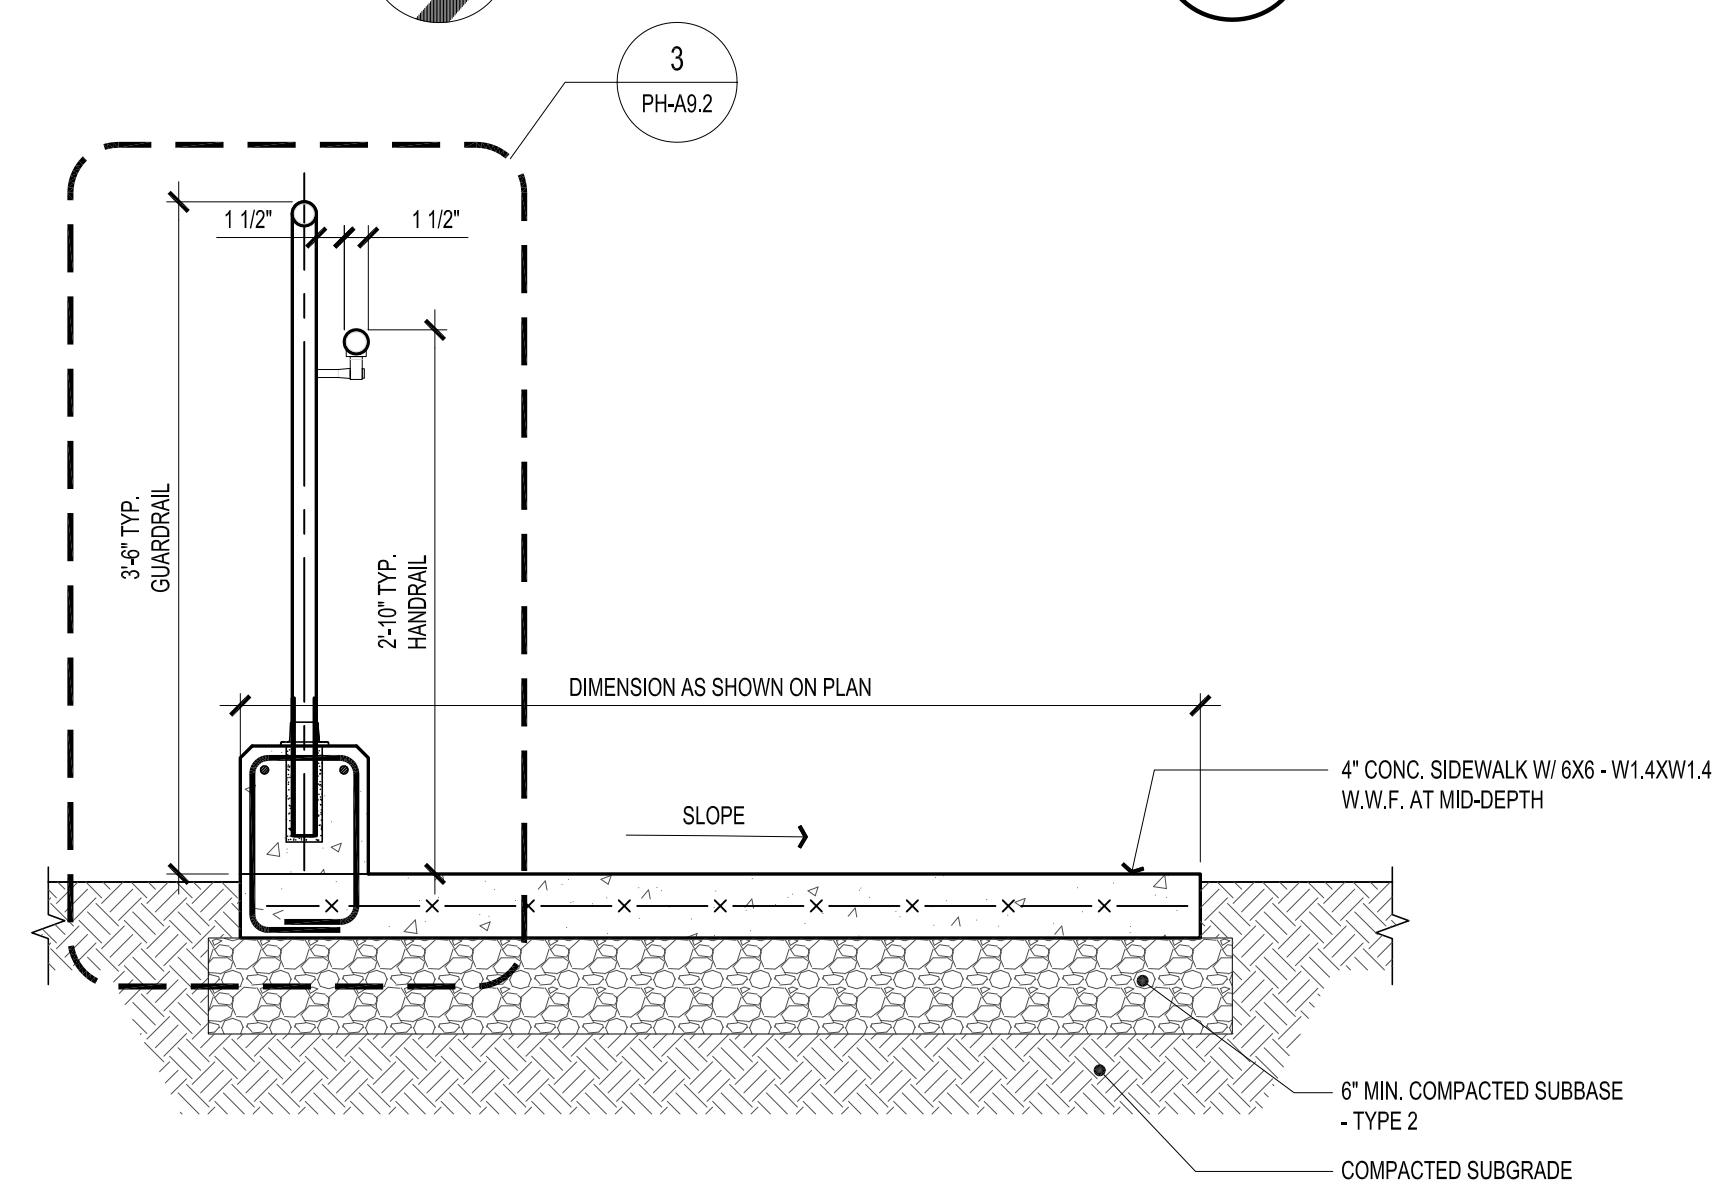

6 CONCRETE SIDEWALK DETAIL
 PH-A9.1 SCALE: 1" = 1'-0"

- NOTES:
1. ALL EXPOSED SURFACES SHALL BE SLOPED SUFFICIENTLY TO SHED WATER (1/4" PER FOOT STANDARD).
 2. KEEP CONCRETE SURFACES CONTINUOUSLY MOIST FOR NOT LESS THAN THREE DAYS.
 3. SIDEWALK FINISH: BROOM FINISH.
 4. SCORE OR SAWCUT CONTRACTION JOINTS (1/4 OF SLAB DEPTH) AT INTERVALS THAT RESULT IN PANELS AS SQUARE AS POSSIBLE.
 5. PROVIDE 1/2" EXPANSION JOINT MATERIAL BETWEEN NEW SIDEWALKS AND EXISTING CONCRETE.
 6. AT GRADE AREAS DISTURBED BY CONSTRUCTION, RESTORE LANDSCAPING AND RESEED.

REVISIONS	Description	Date:
1	WALKWAY DESIGN	09/16/16

Project Title
NEW YORK STATE OF OPPORTUNITY Office for People With Developmental Disabilities
 TACONIC DDSO
 4277 New York 22, Amenia, NY 12501
FIRE SAFETY UPGRADE INITIATIVE
 DASNY REFERENCE #322270
 HOSTEL #2584
 48 PHILLIPS AVENUE
 HIGHLAND, NY

Phase
BID SET

RAMP PLAN AND DETAILS

Drawn By: _____ Checked By: _____ Date: 05/15/2015

Seal & Signature: _____ DASNY Project No: 3222309999
 Drawing Number: PH-A9.1

Drawing 63 of 113