


- NOTES:
1. STAIN ALL VISIBLE PRESSURE TREATED LUMBER.
  2. ALL PRESSURE TREATED LUMBER TO BE RATED FOR GROUND CONTACT.
  3. ALL HARDWARE (HANGERS, BOLTS, ETC.) TO BE STAINLESS STEEL.

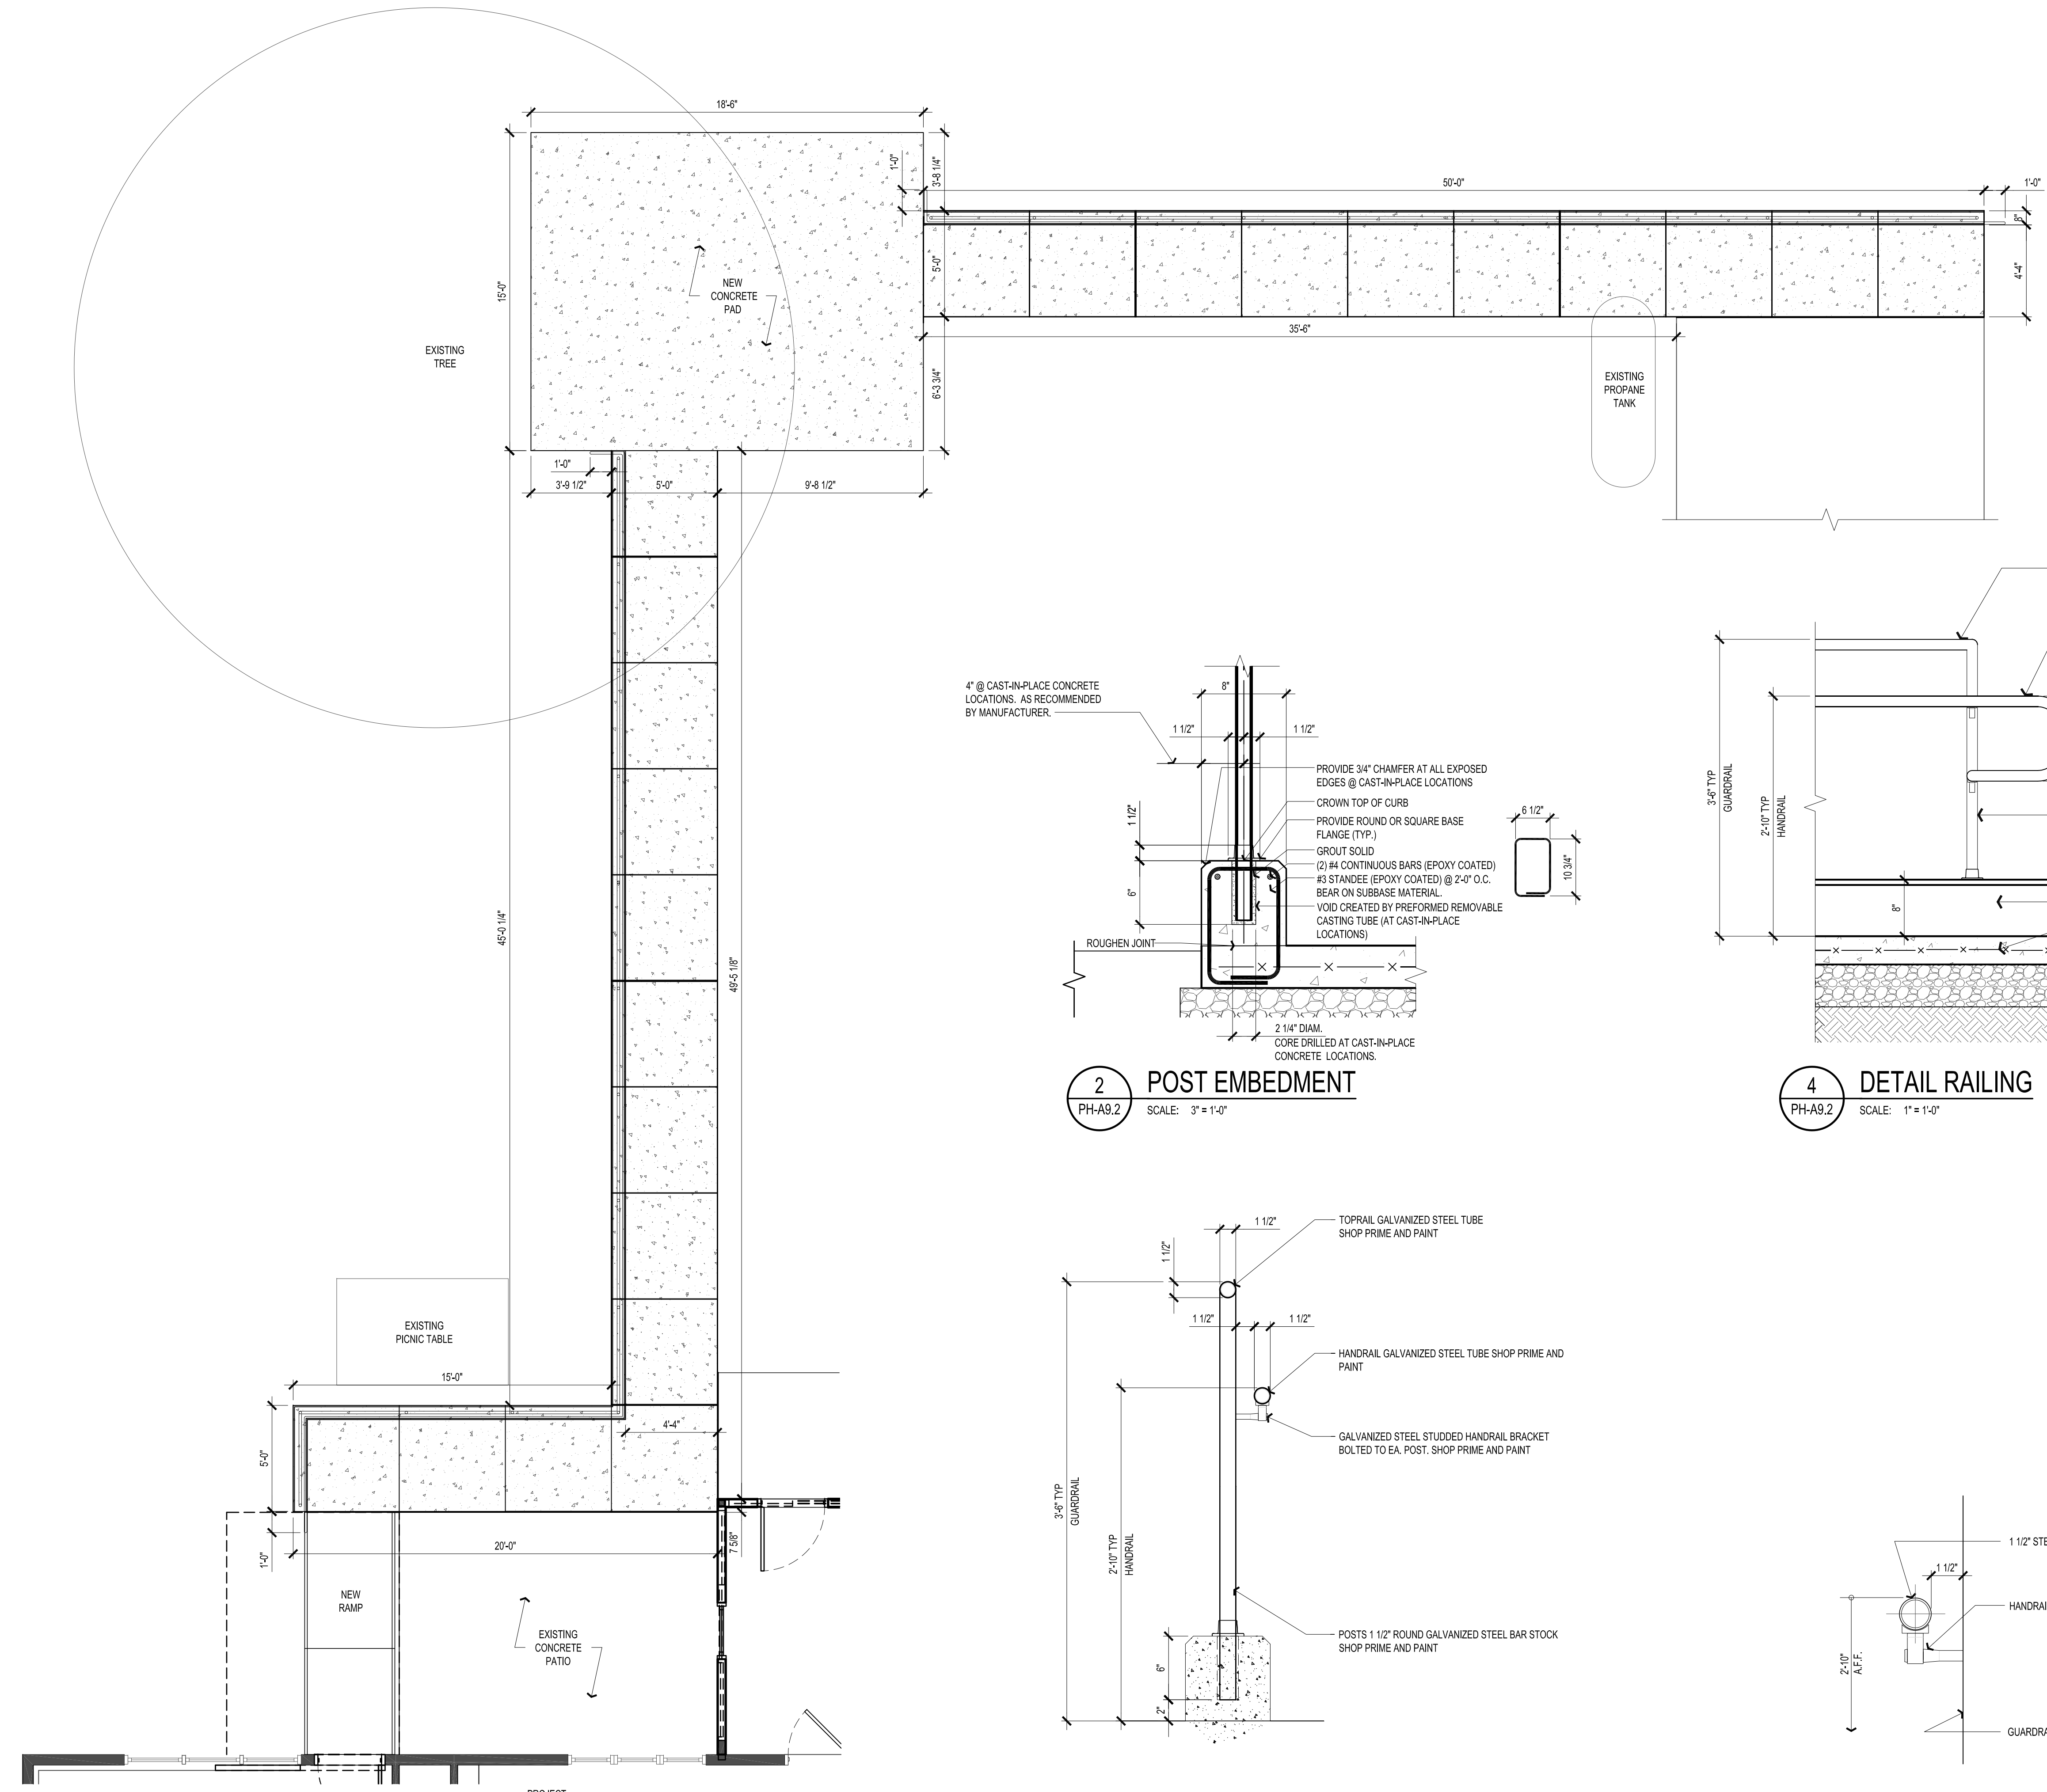

REVISIONS

Revision	Description	Date
1	WALKWAY DESIGN	09/16/16

Project Title

NEW YORK STATE OF OPPORTUNITY  
 Office for People With Developmental Disabilities

TACONIC DDSO  
 4277 New York 22, Amenia, NY 12501

**FIRE SAFETY UPGRADE INITIATIVE**  
 DASNY REFERENCE #322270  
 HOSTEL #2584  
 48 PHILLIPS AVENUE  
 HIGHLAND, NY

Phase

BID SET

**WALKWAY PLAN AND DETAILS**

Drawn By: \_\_\_\_\_ Checked By: \_\_\_\_\_ Date: 05/15/2015

Seal & Signature \_\_\_\_\_ DASNY Project No: 3222309999

Drawing Number

**PH-A9.2**

Drawing of 113